


PROJECTED LOT AREA: 12,000 SQ FT

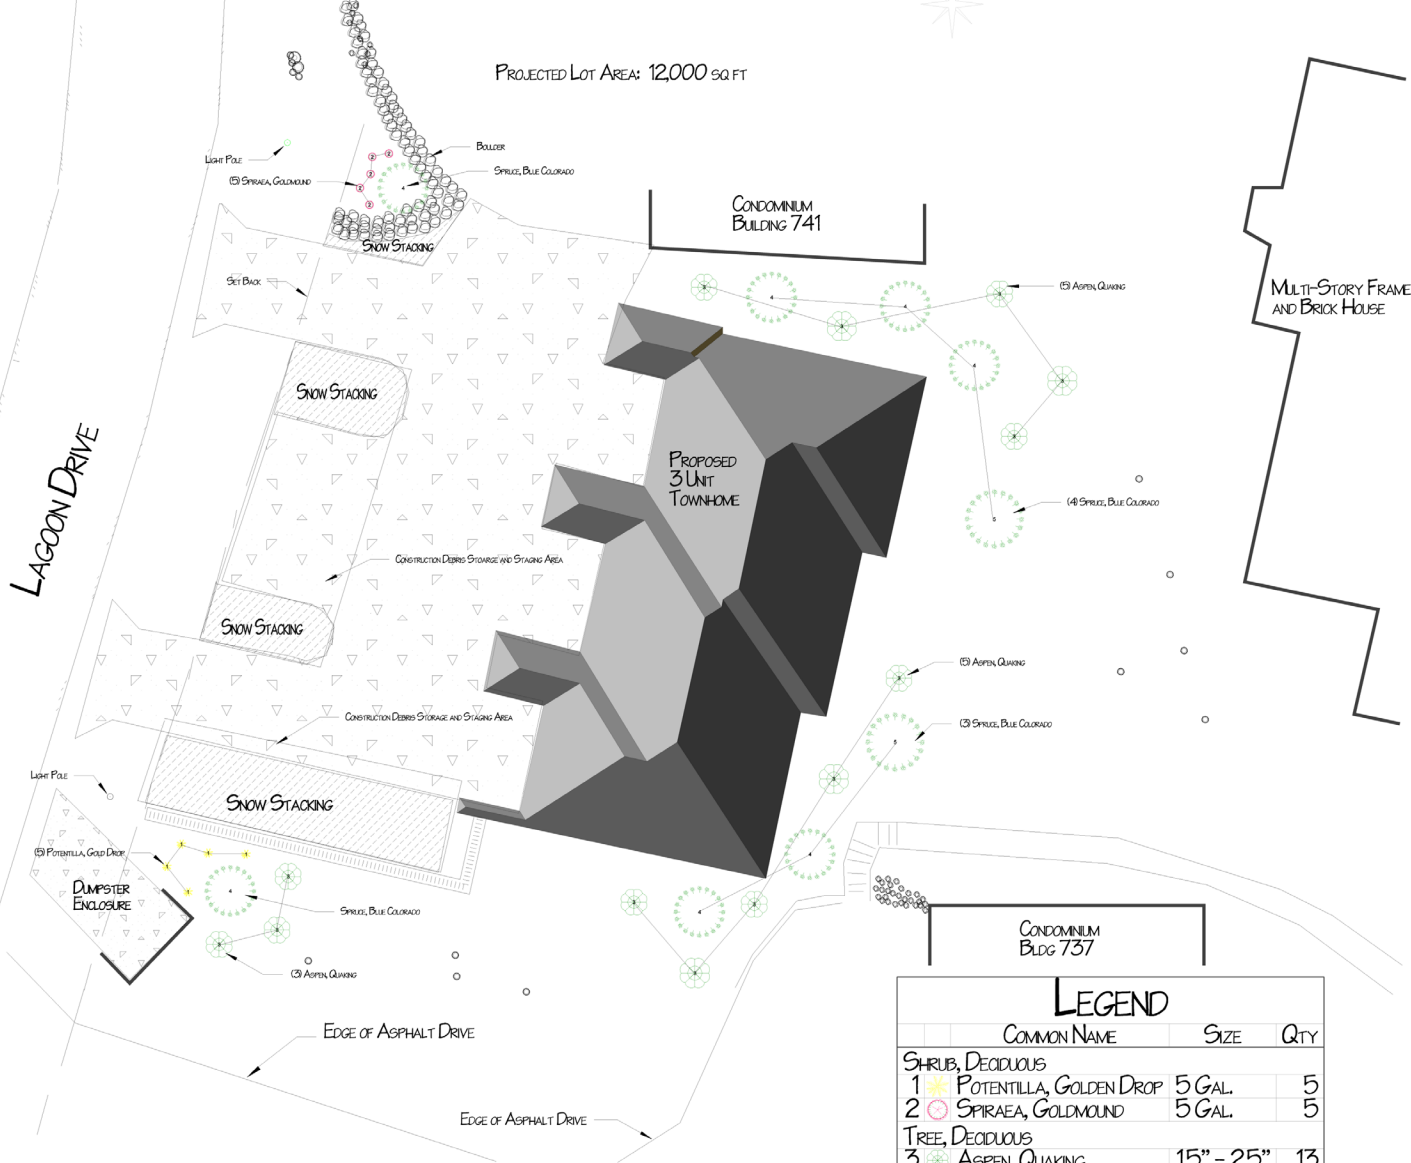

LEGEND			
	COMMON NAME	SIZE	QTY
SHRUB, DECIDUOUS			
1	POTENTILLA, GOLDEN DROP	5 GAL.	5
2	SPYRAEA, GOLDMOUND	5 GAL.	5
TREE, DECIDUOUS			
3	ASPEN, QUAKING	15" - 25"	13
TREE, EVERGREEN			
4	SPRUCE, BLUE COLORADO	6'-8'	7
5	SPRUCE, BLUE COLORADO	8'-10'	2

TOWN HOME UNITS 701 C, D & E